

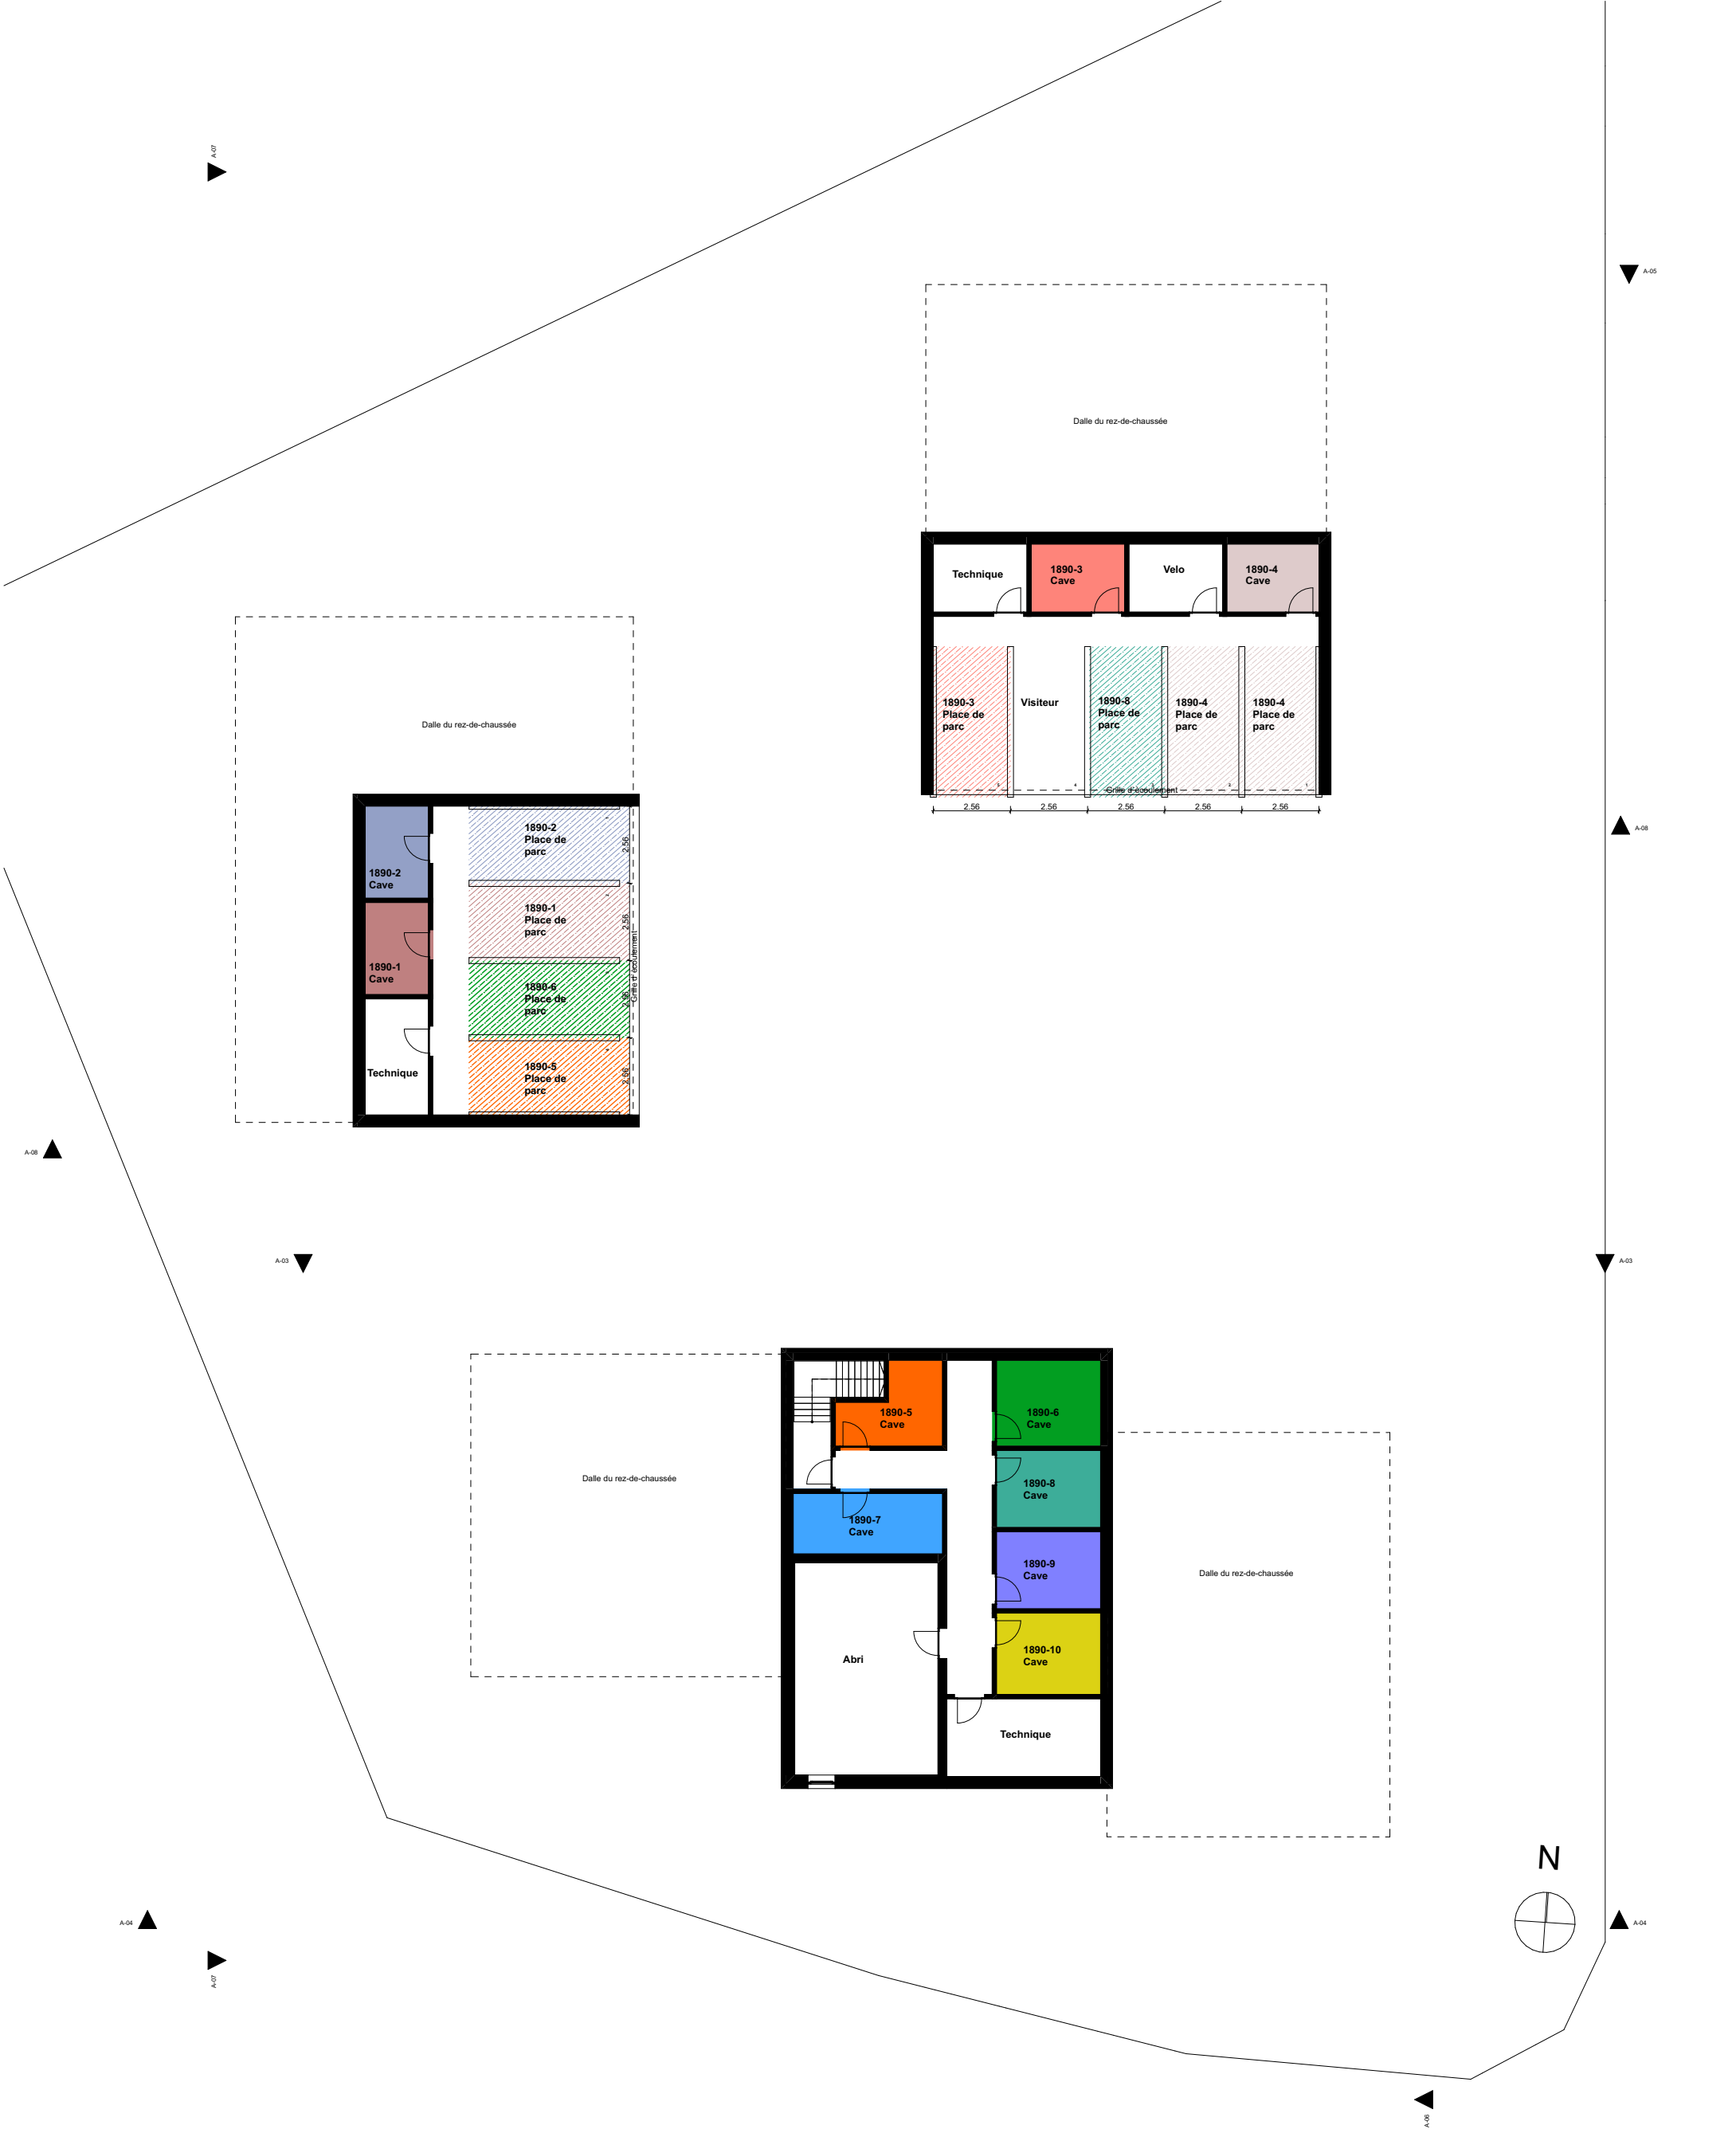
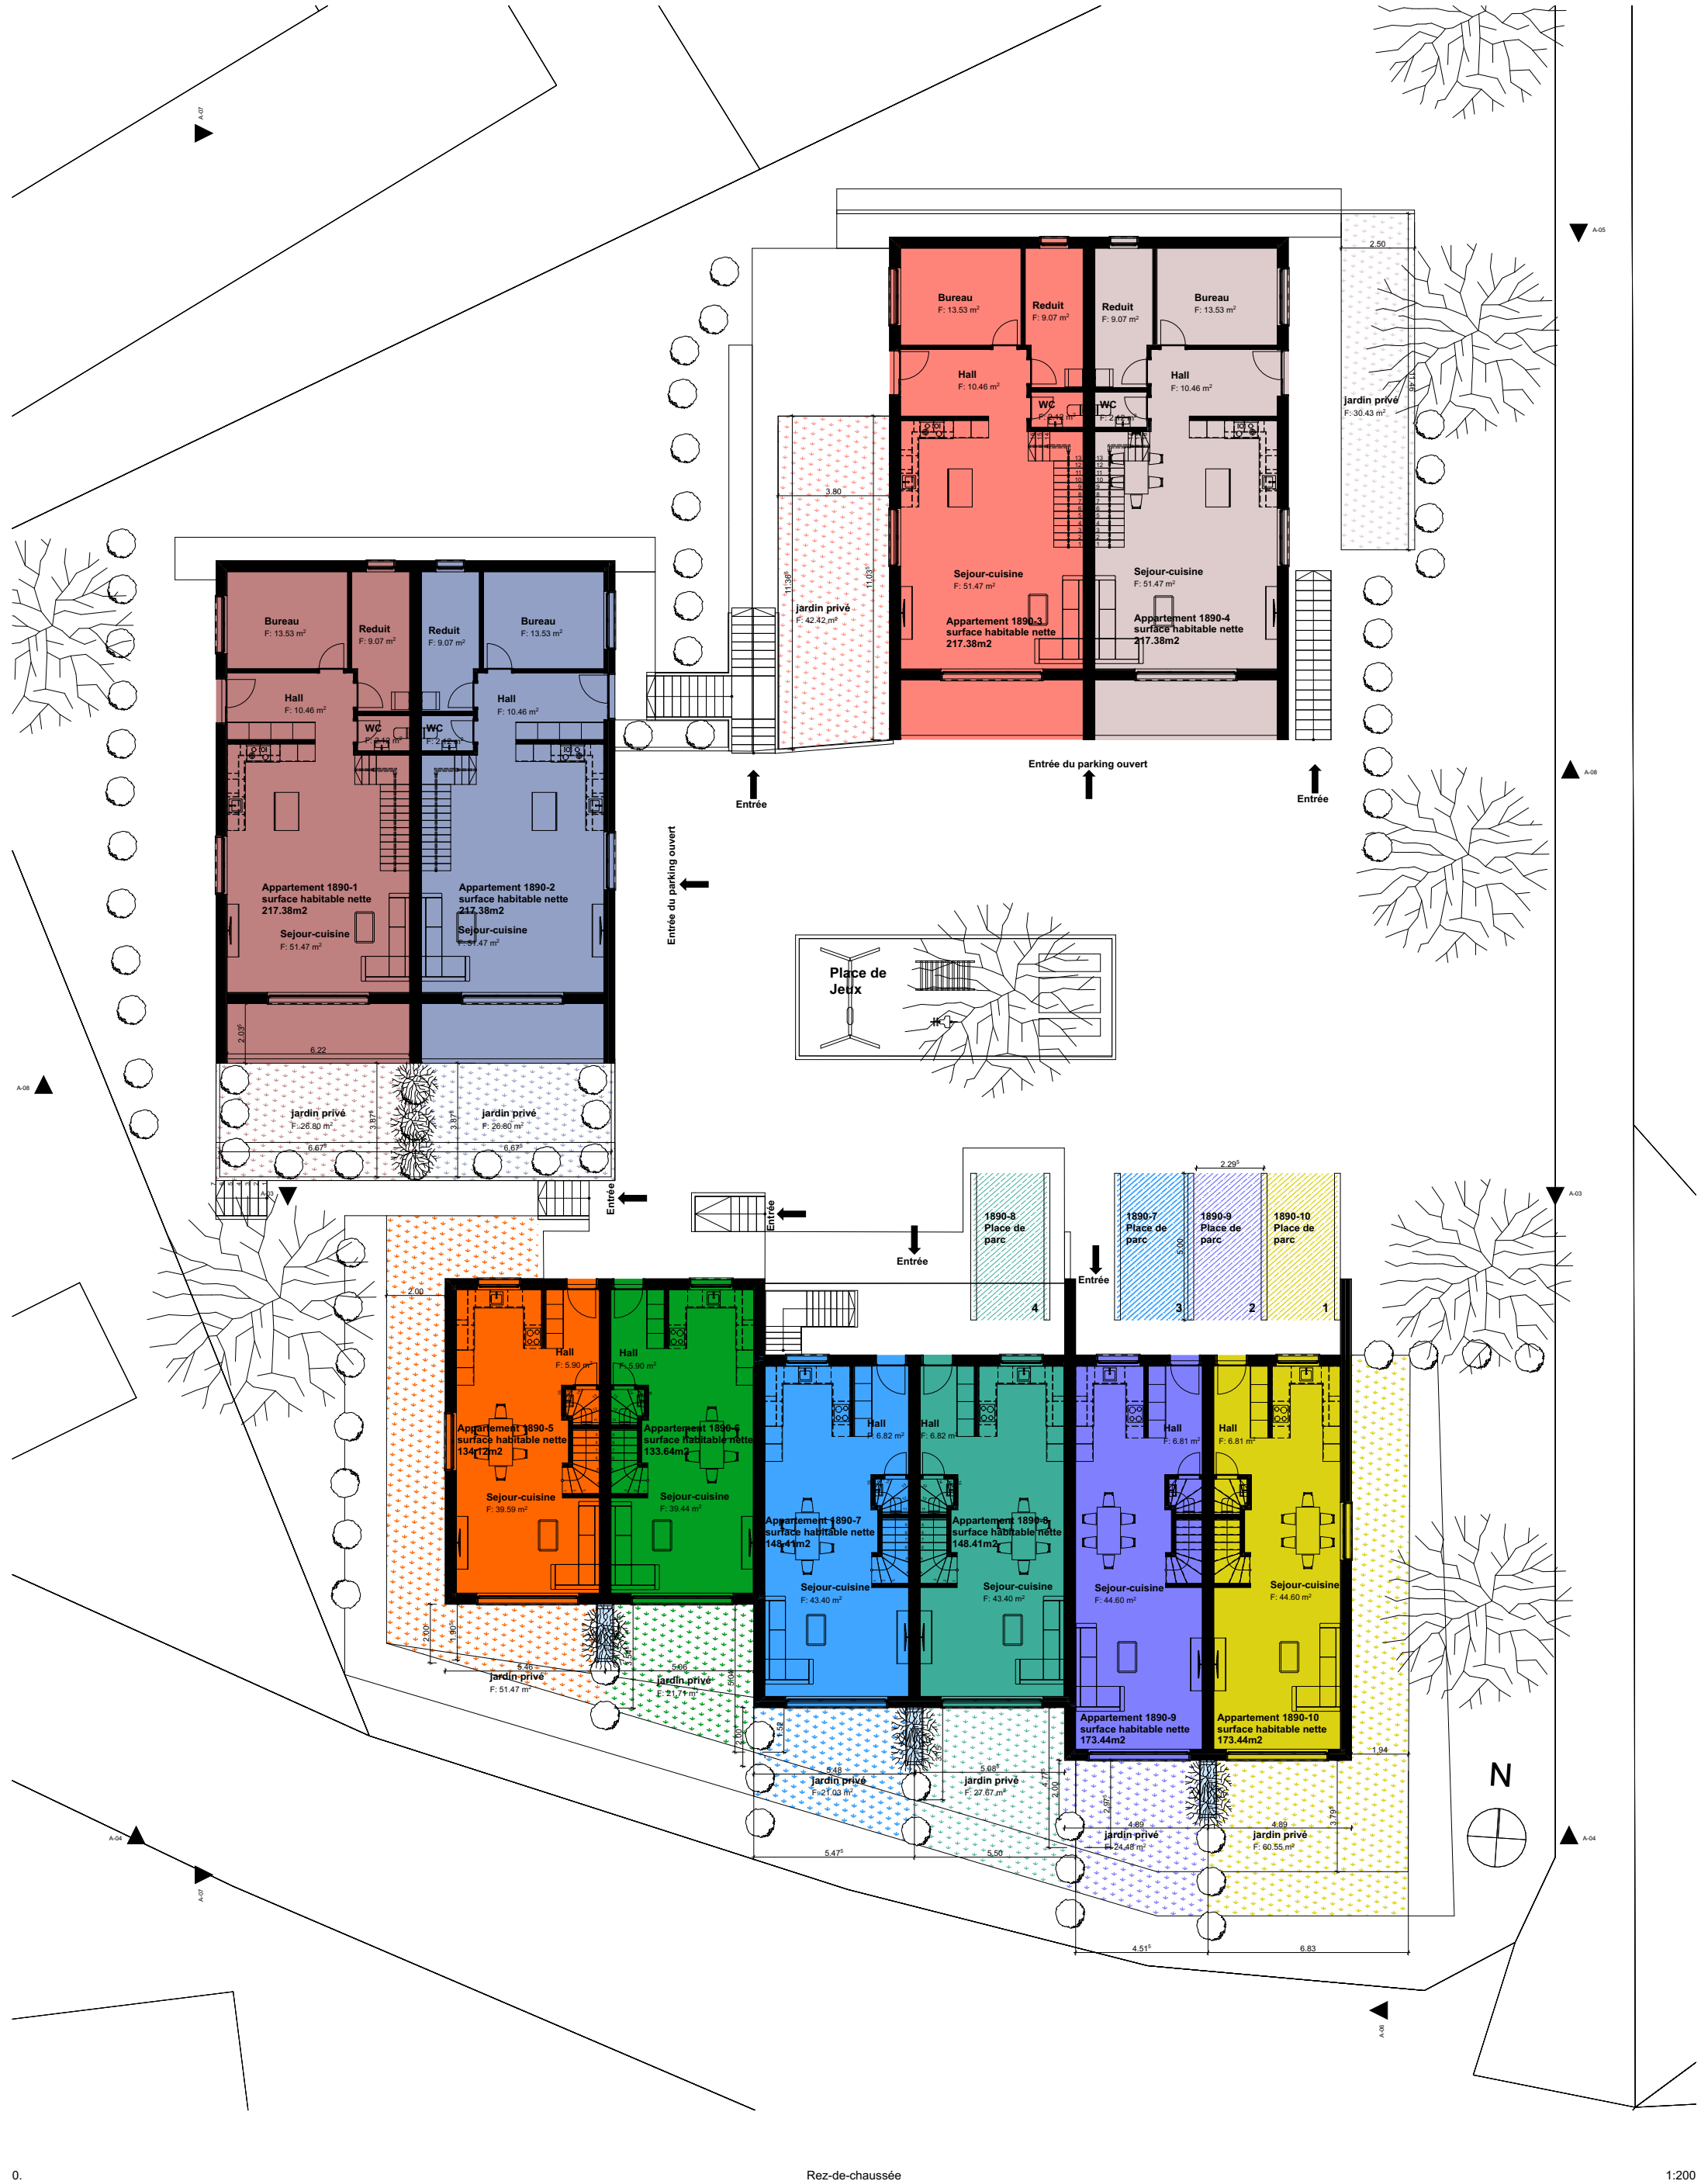
 


 



	1890-1	217.38m2	La Fenette 7		1890-6	133.64m2	La Fenette 5
	1890-2	217.38m2	La Fenette 7		1890-7	148.41m2	La Fenette 3
	1890-3	217.38m2	La Fenette 9		1890-8	148.41m2	La Fenette 3
	1890-4	217.38m2	La Fenette 9		1890-9	173.44m2	La Fenette 1
	1890-5	134.12m2	La Fenette 5		1890-10	173.44m2	La Fenette 1

 

0.				Rez-de-chaussée				1:200			
	1890-1	217.38m2	La Fenette 7					1890-6	133.64m2	La Fenette 5	
	1890-2	217.38m2	La Fenette 7					1890-7	148.41m2	La Fenette 3	
	1890-3	217.38m2	La Fenette 9					1890-8	148.41m2	La Fenette 3	
	1890-4	217.38m2	La Fenette 9					1890-9	173.44m2	La Fenette 1	
	1890-5	134.12m2	La Fenette 5					1890-10	173.44m2	La Fenette 1	

A-07

A-05

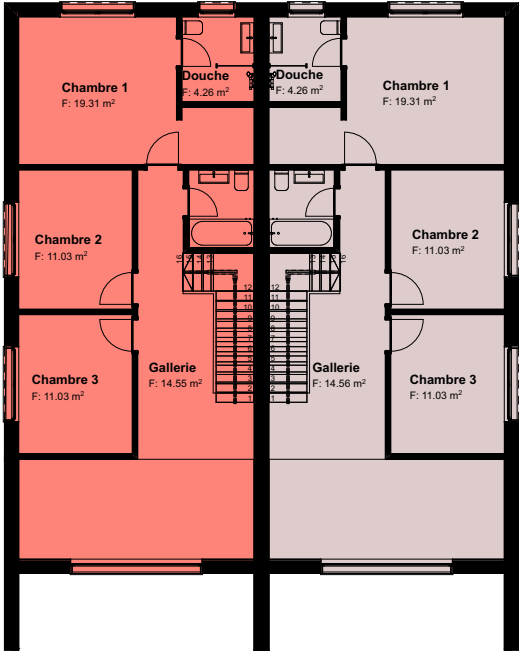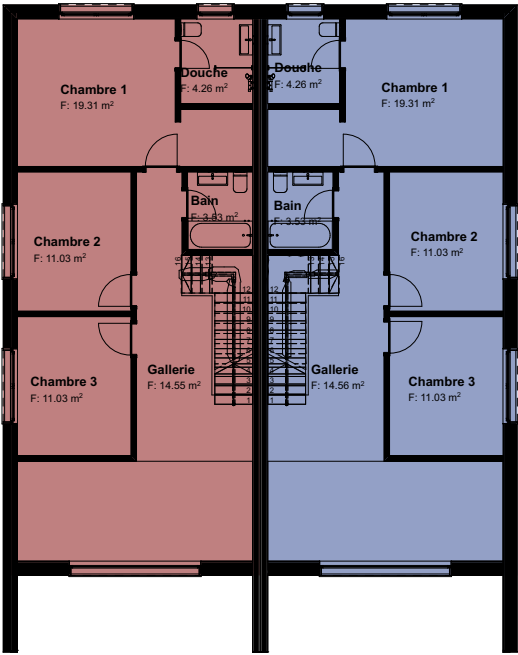

A-08

A-08

A-03

A-03



N

A-04

A-04

A-07

A-06

1.



Étage

1:200

	1890-1	217.38m2	La Fenette 7		1890-6	133.64m2	La Fenette 5
	1890-2	217.38m2	La Fenette 7		1890-7	148.41m2	La Fenette 3
	1890-3	217.38m2	La Fenette 9		1890-8	148.41m2	La Fenette 3
	1890-4	217.38m2	La Fenette 9		1890-9	173.44m2	La Fenette 1
	1890-5	134.12m2	La Fenette 5		1890-10	173.44m2	La Fenette 1

A-07

A-05

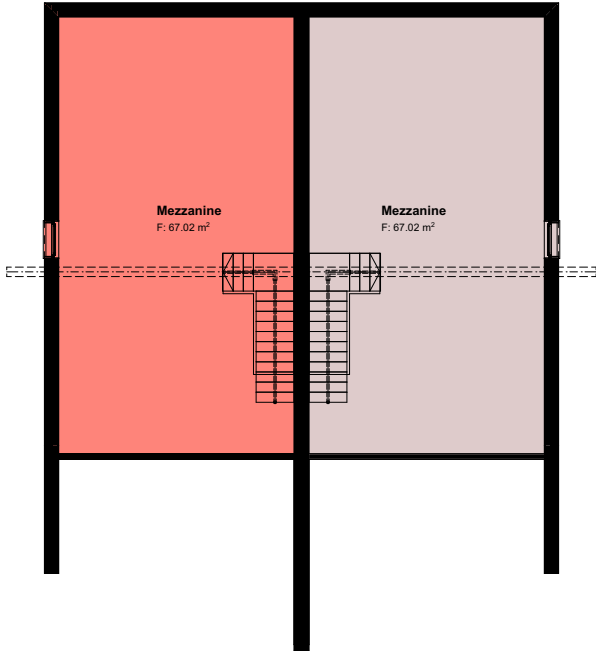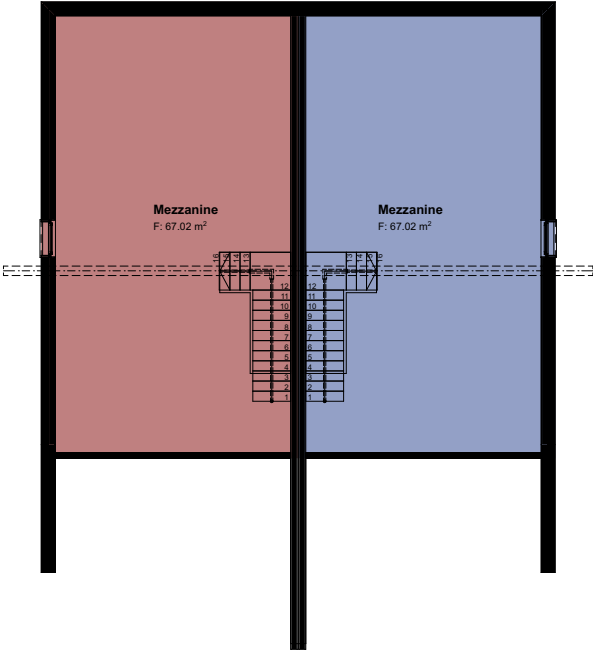


A-08

A-08

A-03

A-03

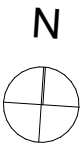

A-04

A-04

A-07

A-06



1890-1
1890-2
1890-3
1890-4
1890-5

217.38m2
217.38m2
217.38m2
217.38m2
134.12m2

La Fenette 7
La Fenette 7
La Fenette 9
La Fenette 9
La Fenette 5





1890-6
1890-7
1890-8
1890-9
1890-10

133.64m2
148.41m2
148.41m2
173.44m2
173.44m2

La Fenette 5
La Fenette 3
La Fenette 3
La Fenette 1
La Fenette 1

A-07

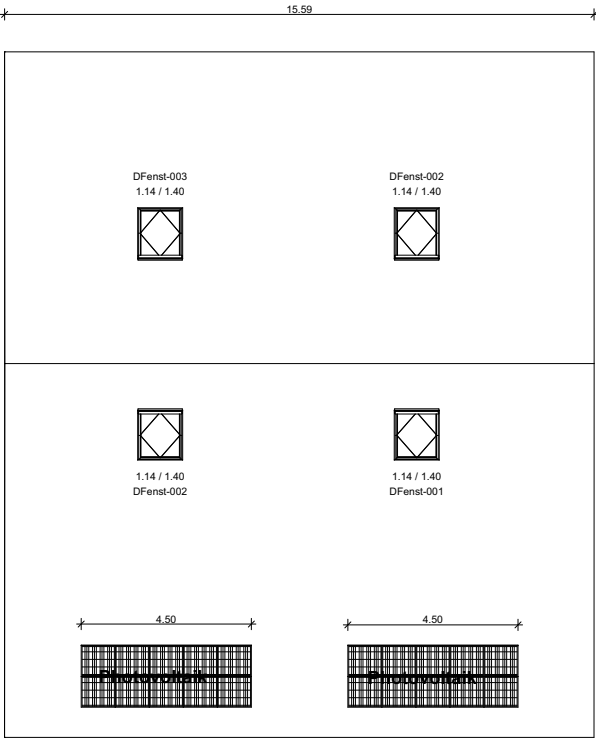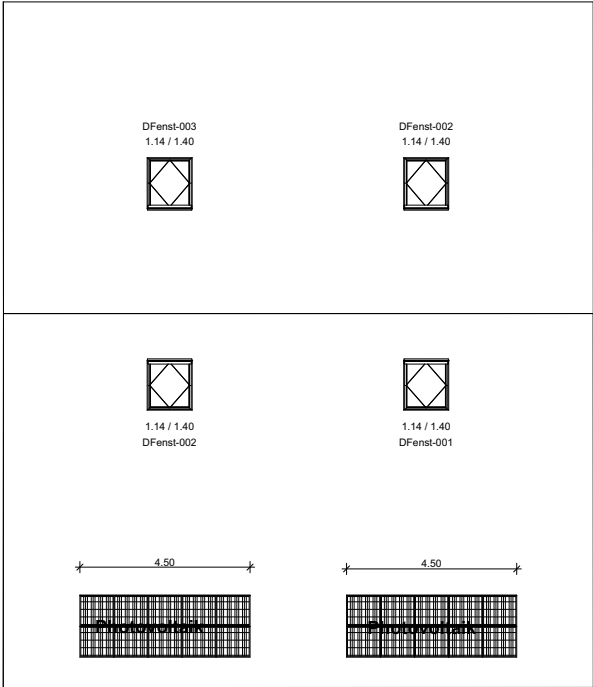


A-05

A-08

A-08

A-03

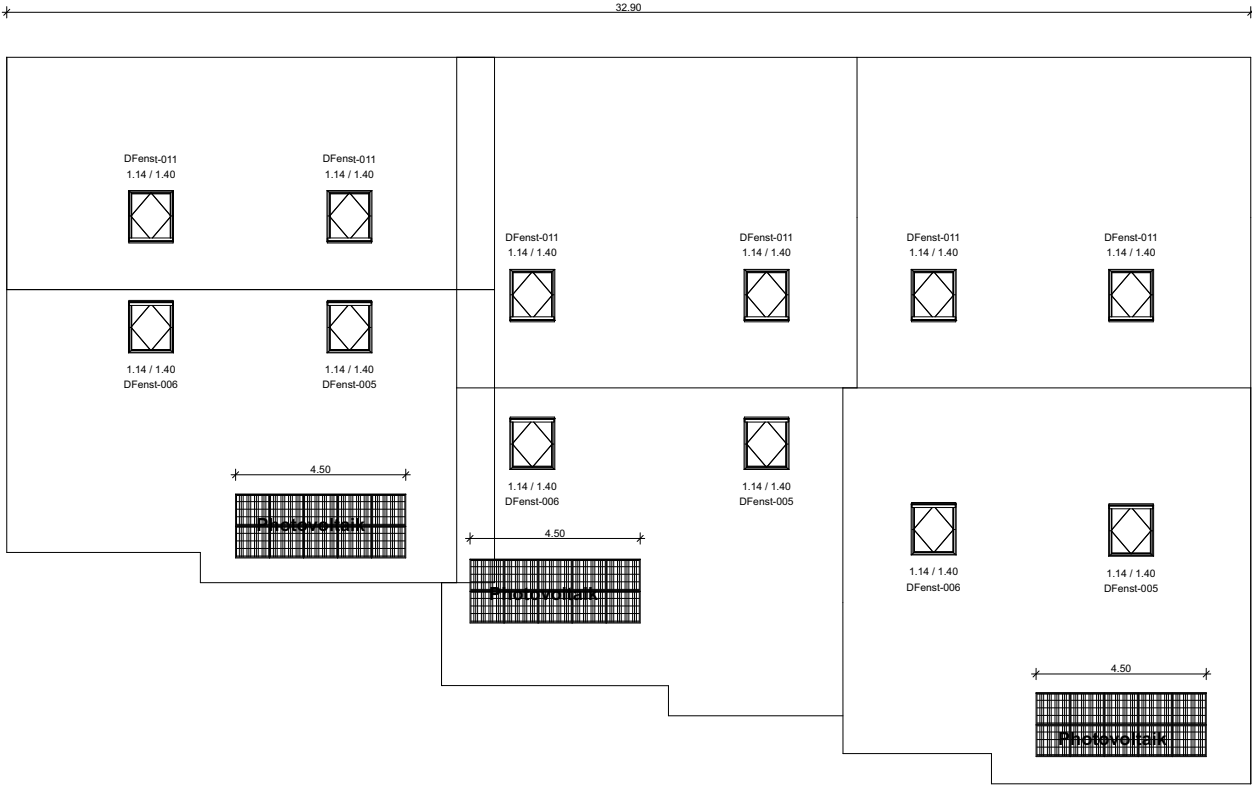

A-03

A-04

A-07



A-04

A-06

1890-1	217.38m2	La Fenette 7	1890-6	133.64m2	La Fenette 5
1890-2	217.38m2	La Fenette 7	1890-7	148.41m2	La Fenette 3
1890-3	217.38m2	La Fenette 9	1890-8	148.41m2	La Fenette 3
1890-4	217.38m2	La Fenette 9	1890-9	173.44m2	La Fenette 1
1890-5	134.12m2	La Fenette 5	1890-10	173.44m2	La Fenette 1